




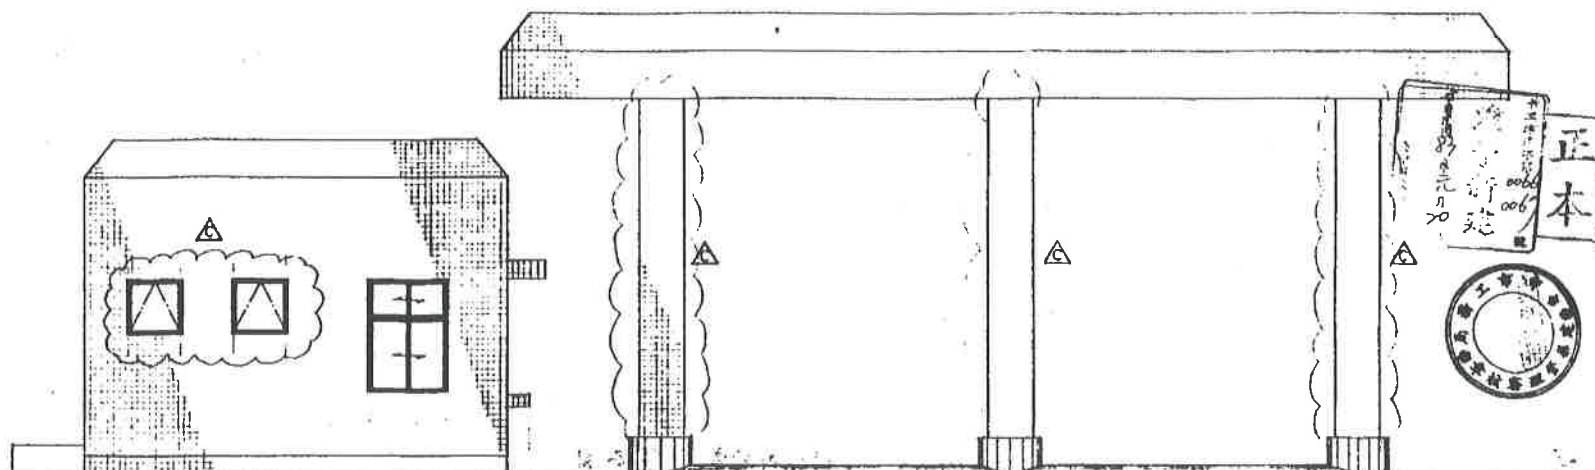

B-B ELEVATION 立面图

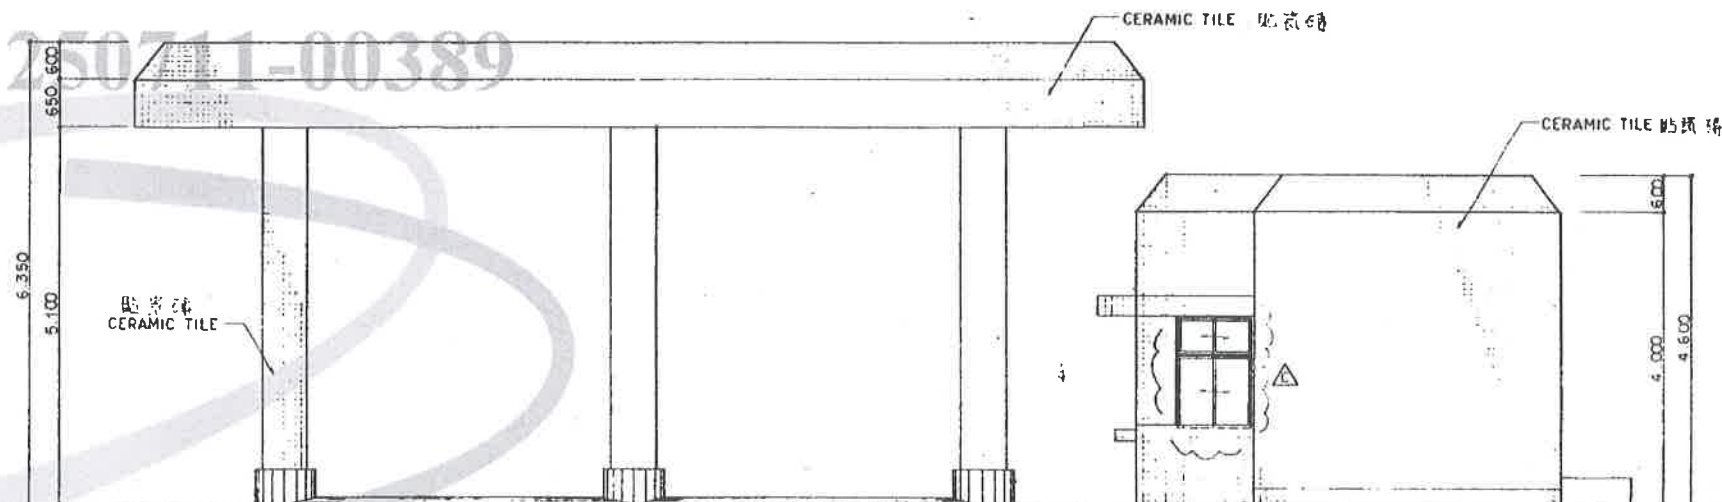



D-D ELEVATION 立面图

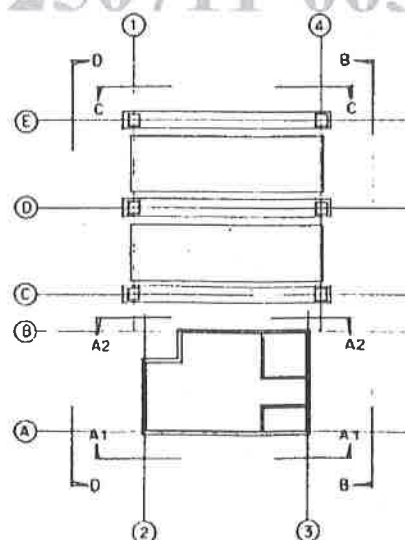


KEY PLAN 立面索引图



REVISIONS (1/2)				REVISIONS (2/2)				APPROVED		APPROVED		JOB NO.		CLIENT		SHEET	
MARK	DESCRIPTION	DATE	MARK	DESCRIPTION	DATE	CHECKED	DATE	CHECKED	DATE	CHECKED	DATE	NO.	PROJECT	NO.	NO.	NO.	NO.
1	I.F.R.	Feb. 19. 93	1									EL-5519	DEPARTMENT OF ENVIRONMENTAL PROTECTION	1311-16-01562			
2	AS PER 都市計畫中環線S01號(0/0)	Feb. 20. 93	2									T. K. K. K.	TAIWAN PROVINCIAL GOVERNMENT				
3	AS PER 都市計畫中環線S01號(0/10)	Feb. 16. 93	3									13-2-5	PLANT TURNKEY PROJECT	WB-915002			
								SECTION		SECTION		DESIGN		TITLE		2025.	
								正明建築師事務所		TACHUNG PROJECT TEAM		BUILDING ENGINEERING SECTION		Refuse Weighing Bridge Building 拉5道磅室		07. 11	
												Elevations		立面圖		台 中 市 都 市 計 畫 局 印 製	
																NKK 31132 01A3-1	

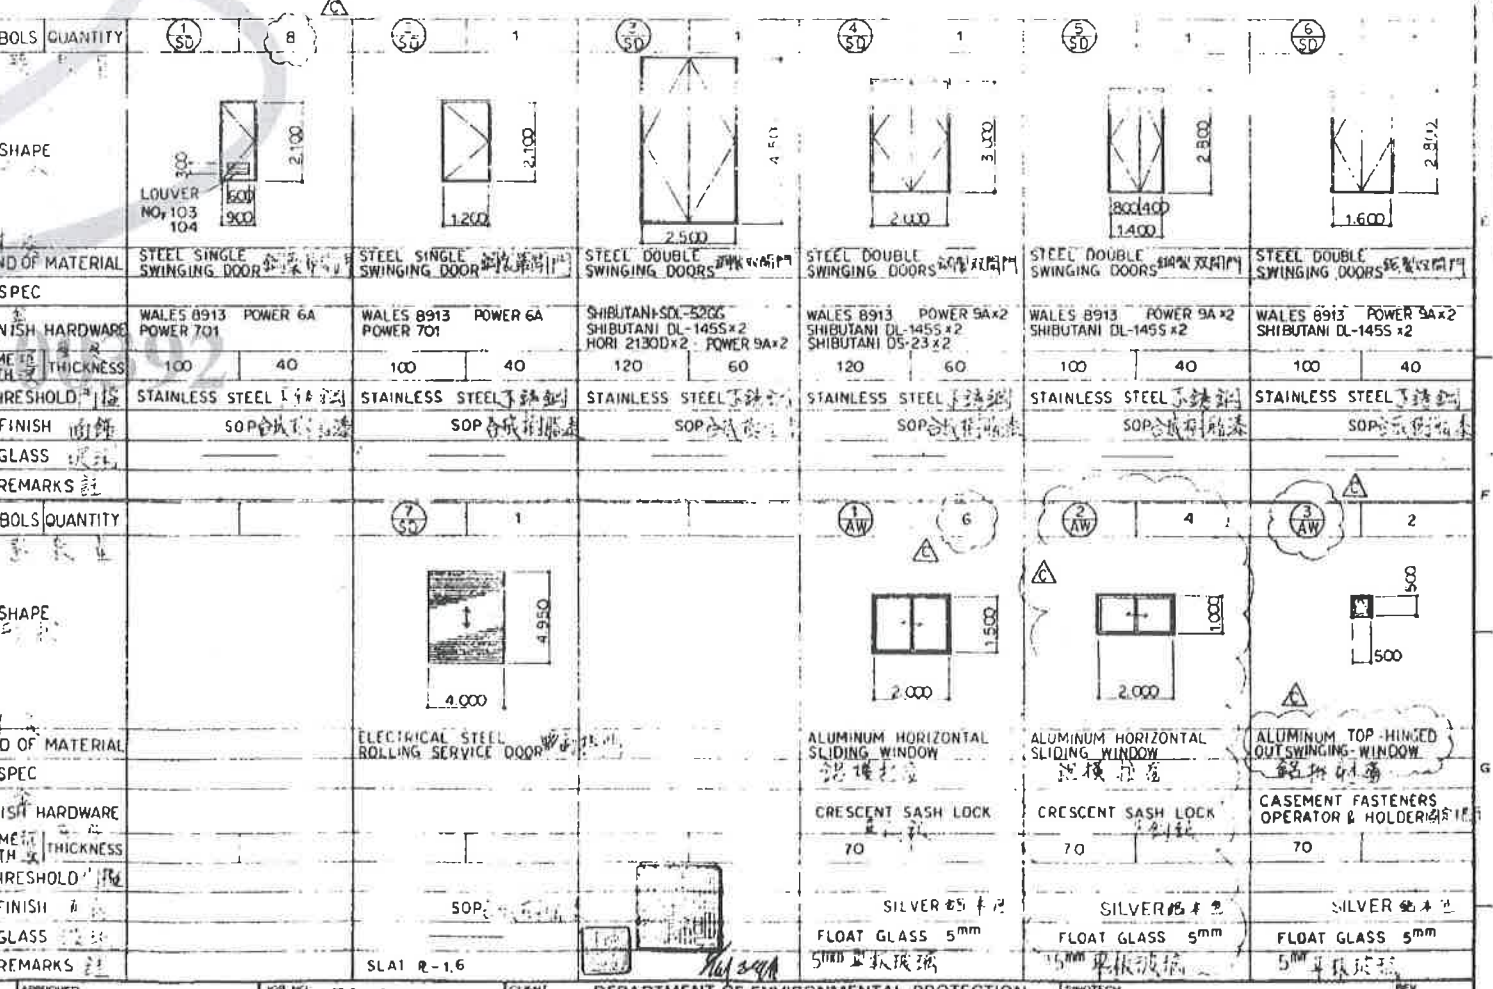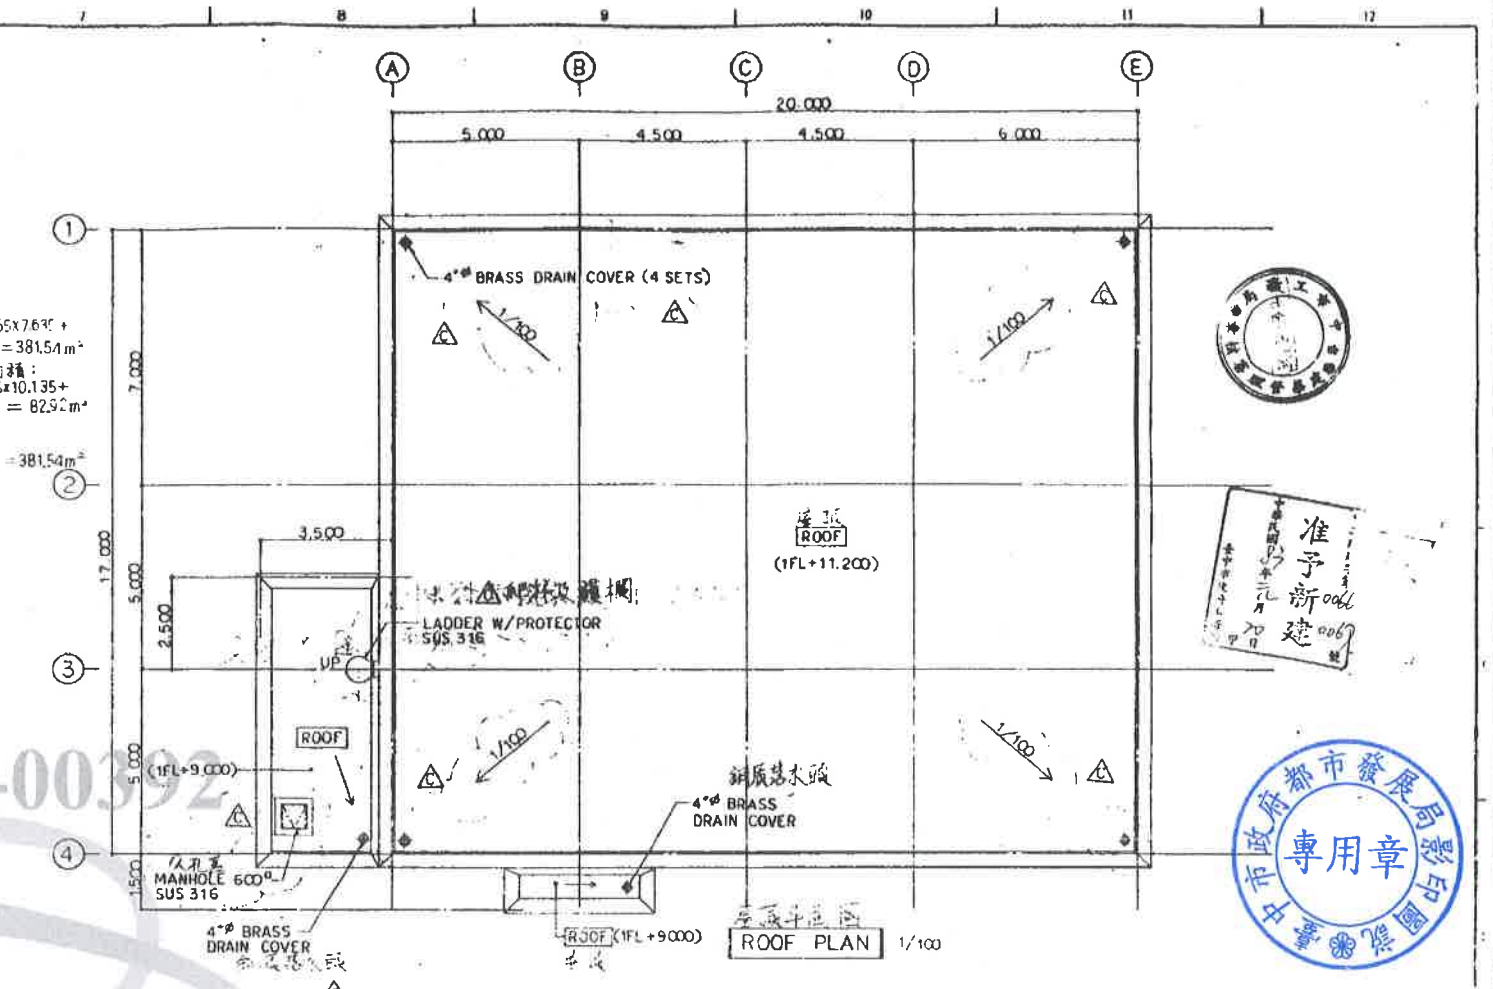[illegible]

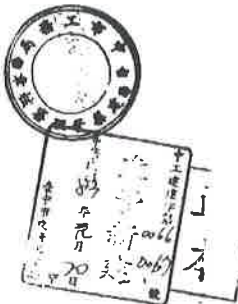

西向立面图
WEST SIDE ELEVATION 1/100



EAST SIDE ELEVATION 1/100

[illegible]

