


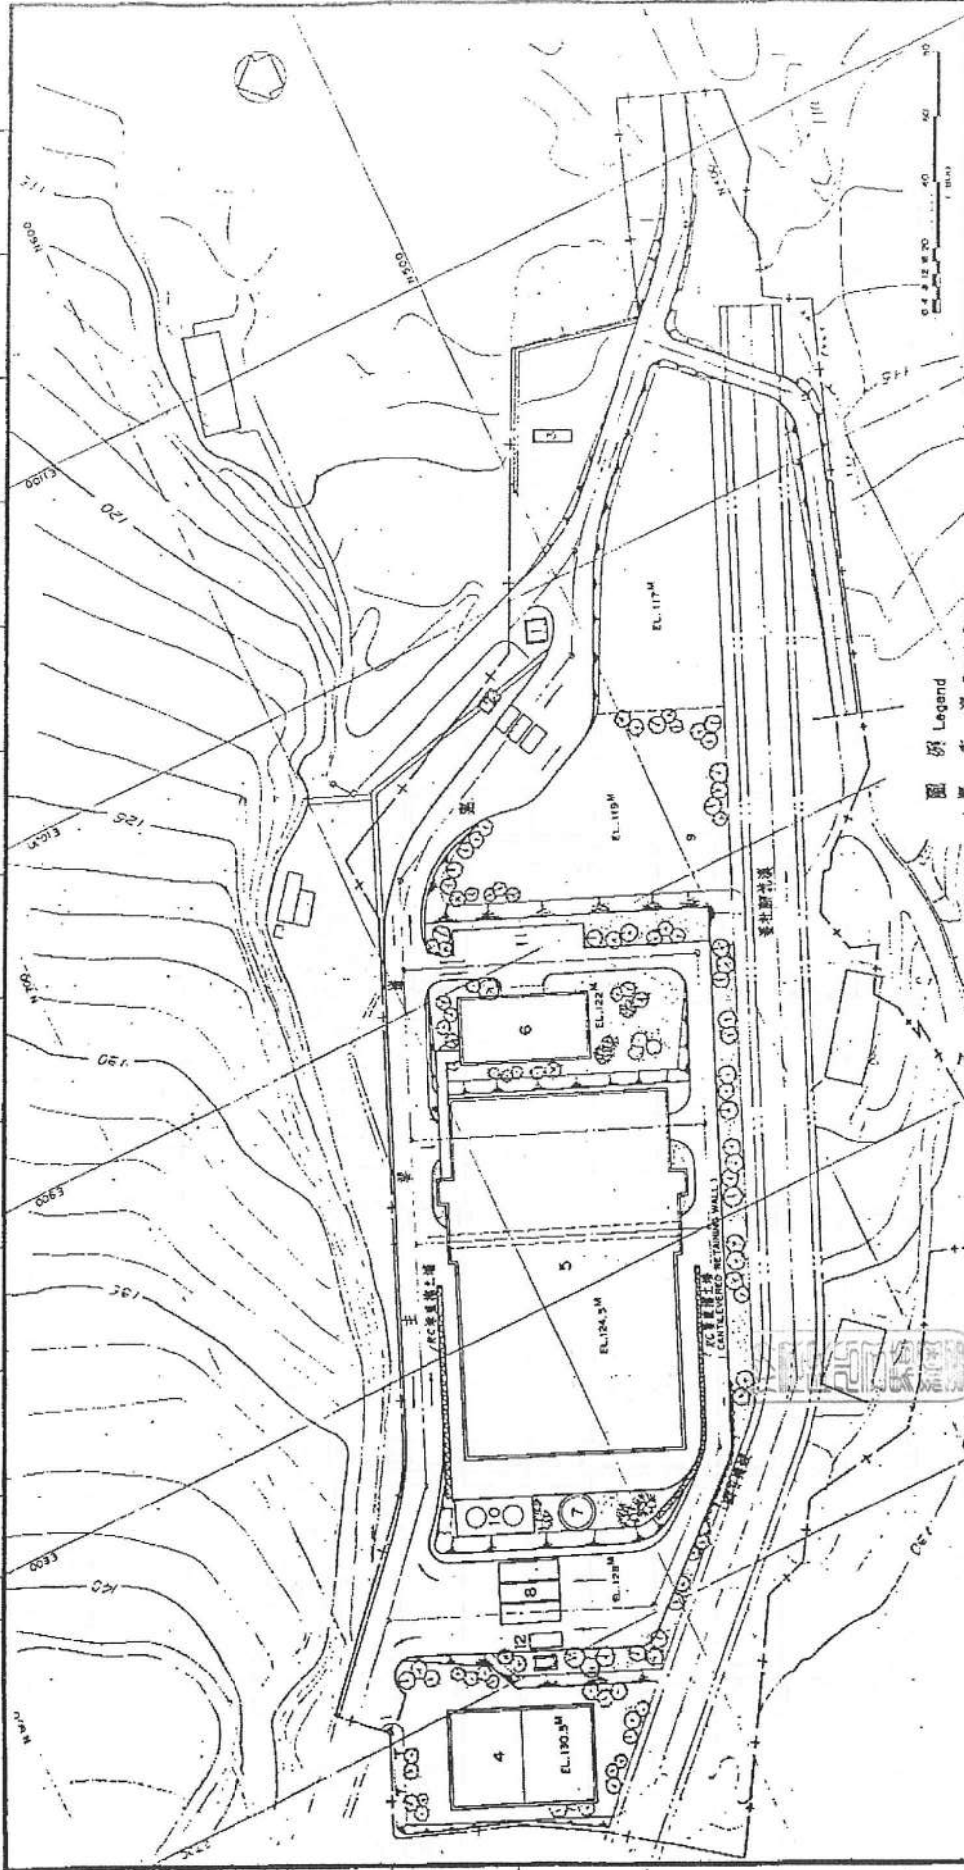


圖例 Legend

- 1 警衛室 Guard Room
 - 2 垃圾磅秤室 Refuse Weighing Bridge Room
 - 3 60KV 變電所 60KV Connection Station
 - 4 水池 Reservoir
 - 5 焚化爐 Incineration Plant
 - 6 管理大樓 Administration Building
 - 7 堆棧 Stock
 - 8 洗車場 Car Washing Area
 - 9 污水處理廠 Wastewater Treatment Plant
 - 10 柴油貯油槽 Diesel Oil Storage Tank
 - 11 旅客停車場 Parking Space (Passenger Car)
 - 12 灰磅秤室 Ash Weighing Bridge Room
- 境界線 Boundary Line
—— 排水溝 Drainage


臺灣省政府環境保護廳
台中市垃圾焚化廠興建工程
TAICHUNG REFUSE INCINERATING PLANT CONSTRUCTION PROJECT
廠區配置圖
SITE LAYOUT


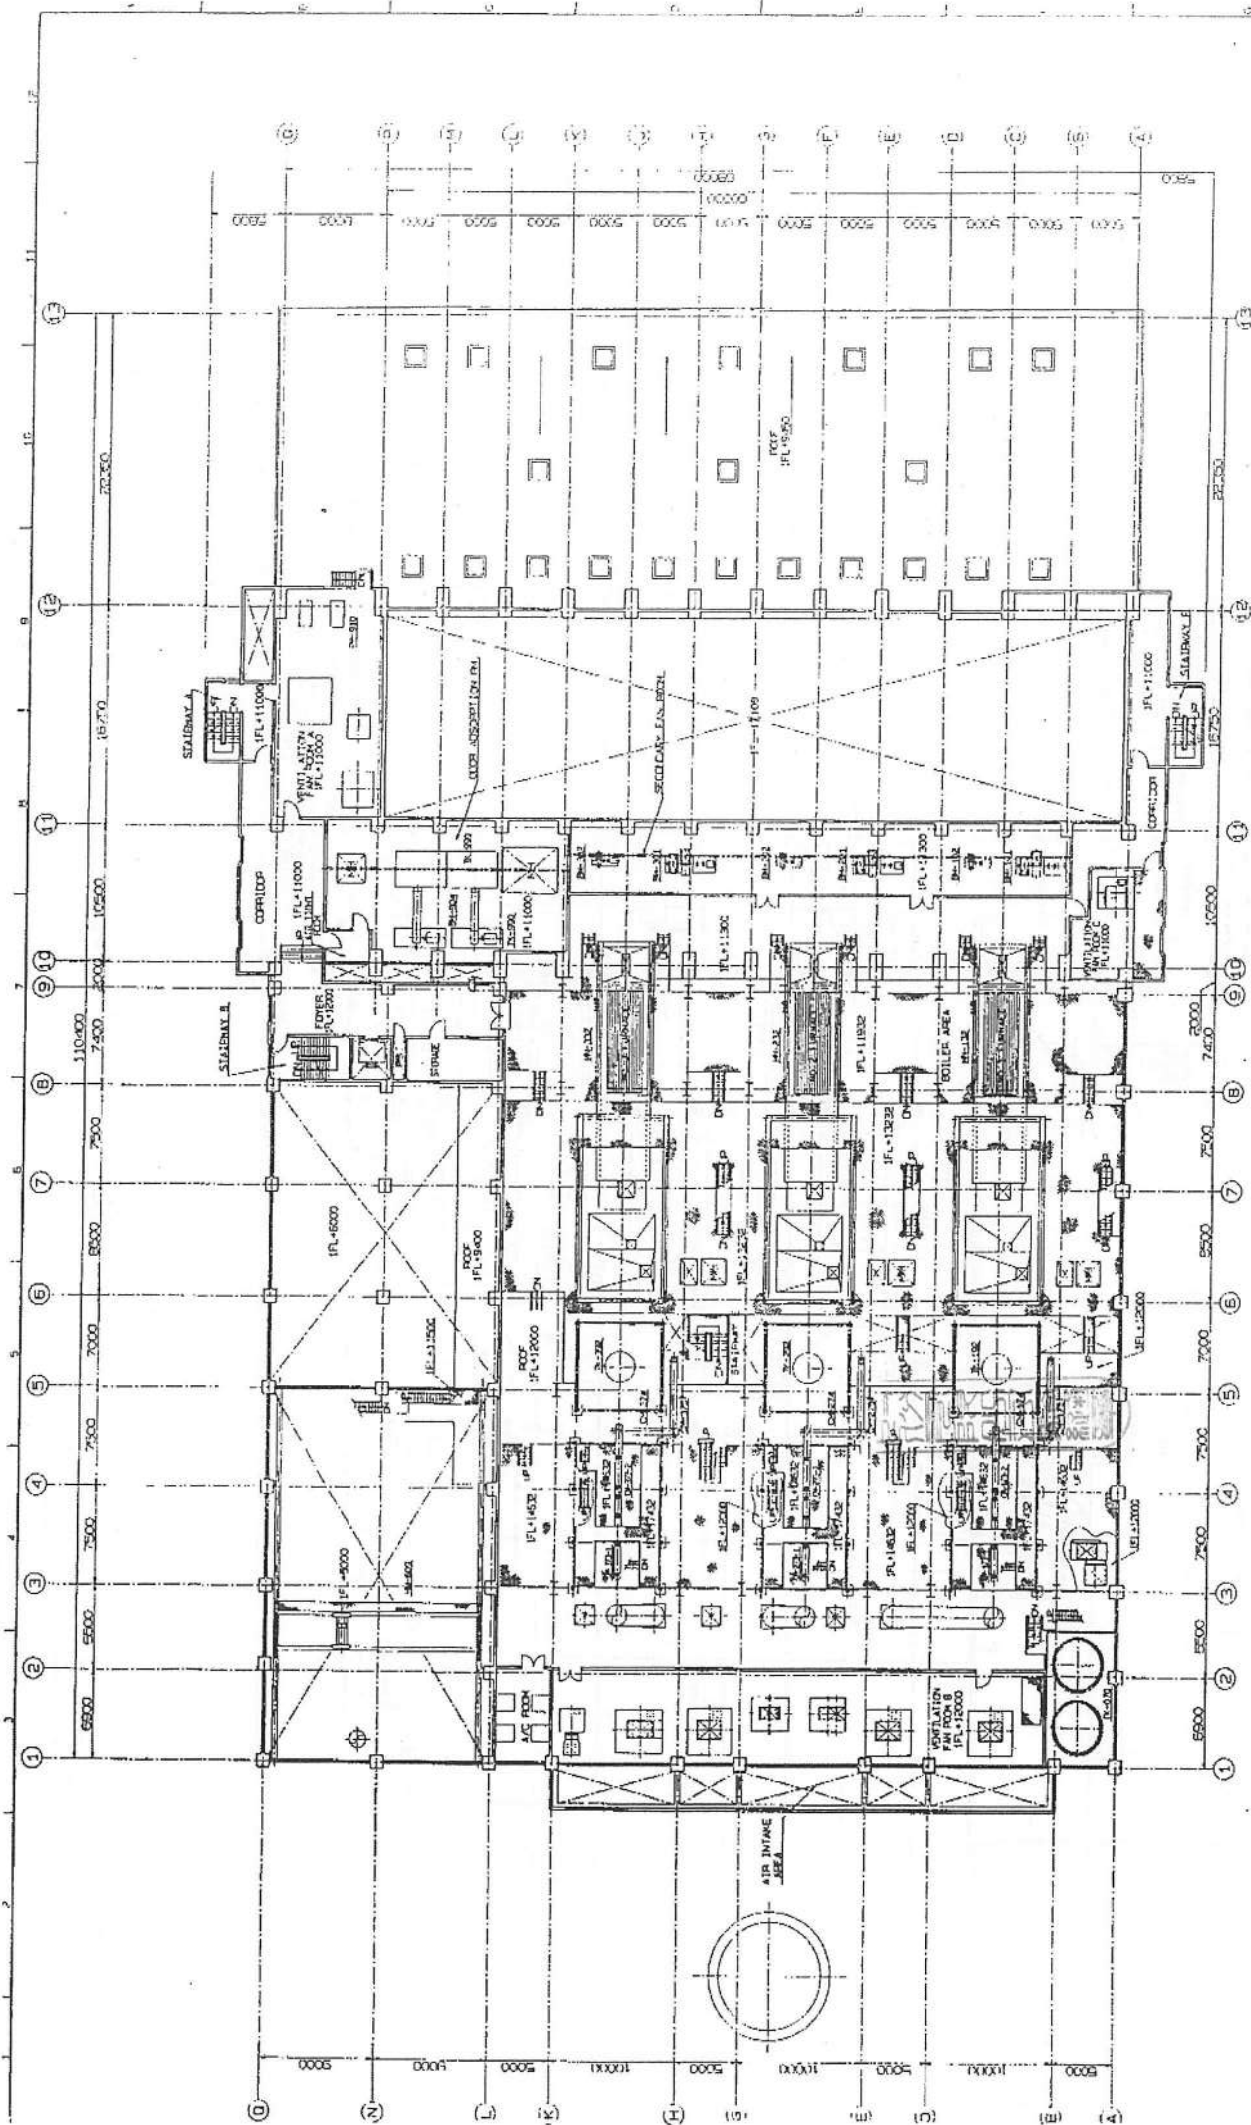


THIRD FLOOR PLAN, 1FL+12000

[illegible]

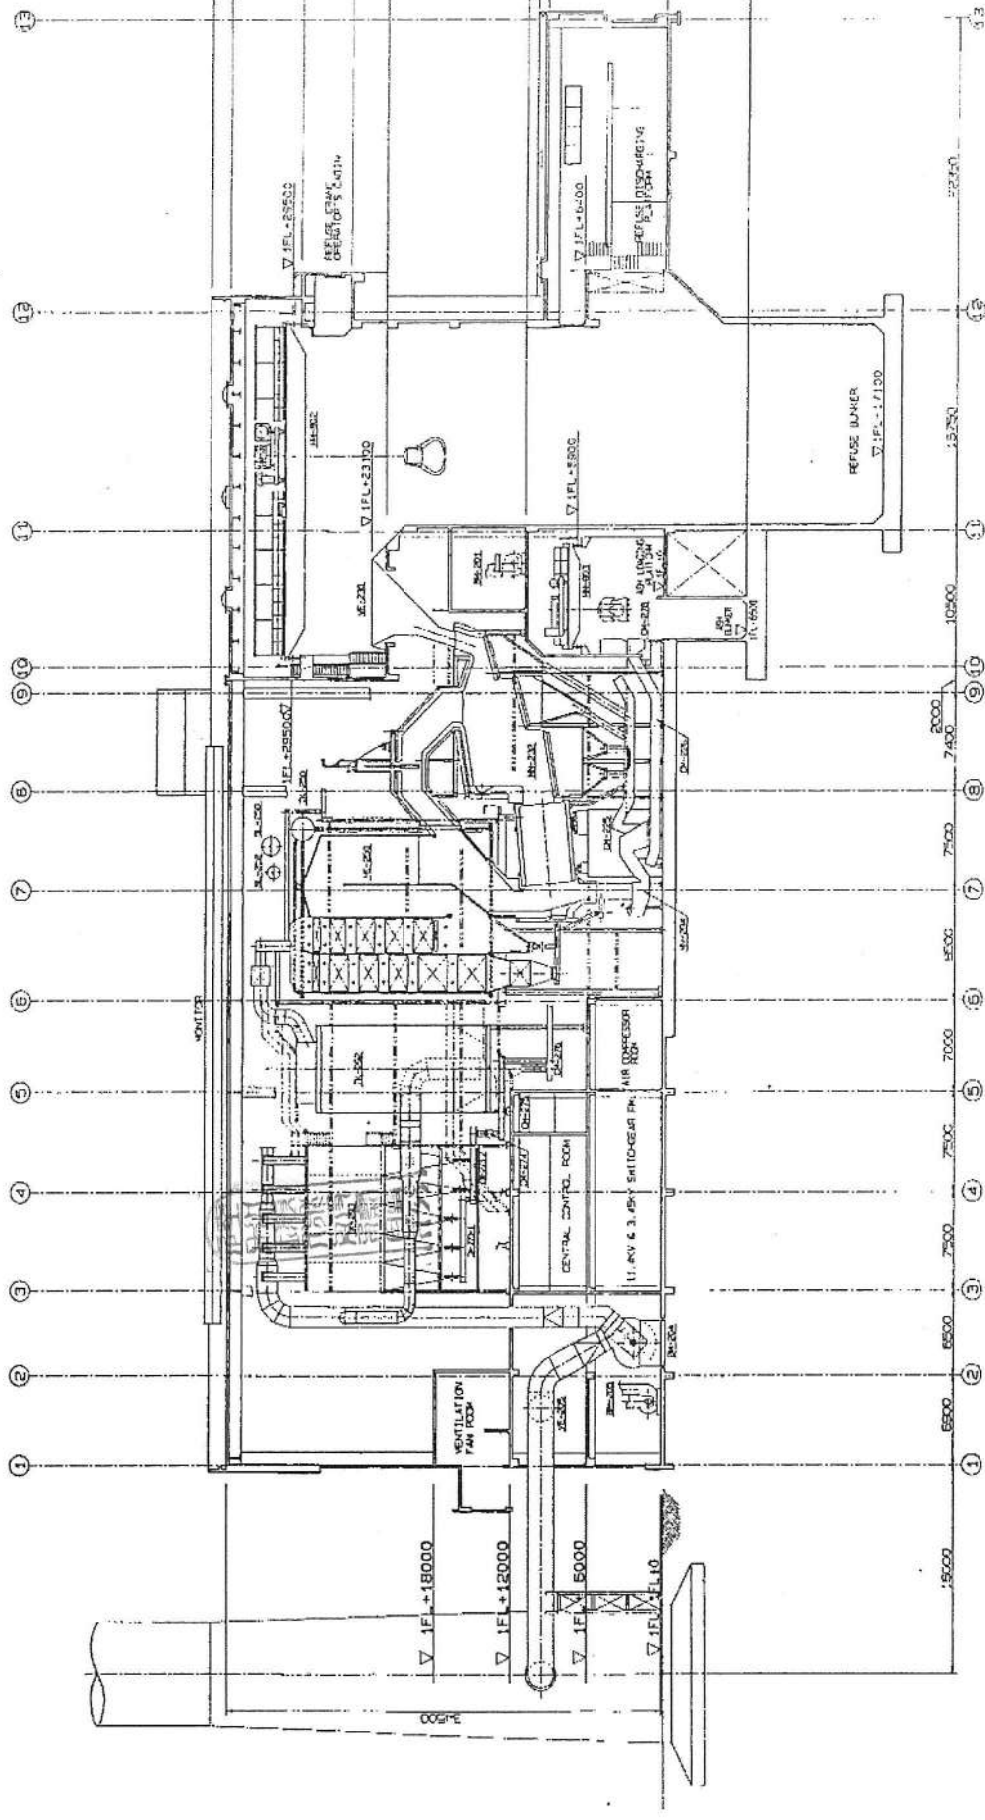

A-A SECTION


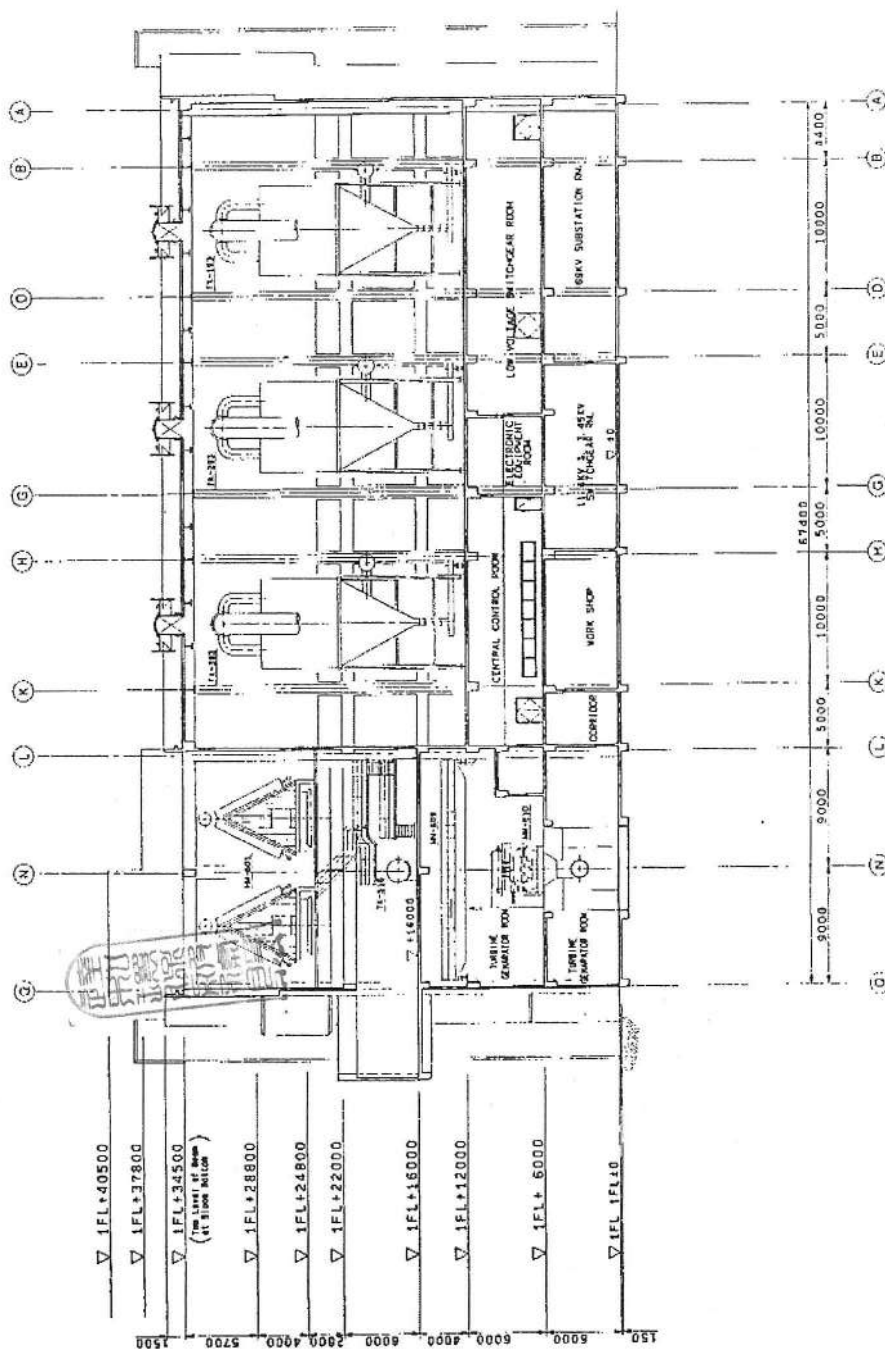[illegible]

